



① 4 THRU 7 TYPICAL FLOOR PLAN
NOT TO SCALE

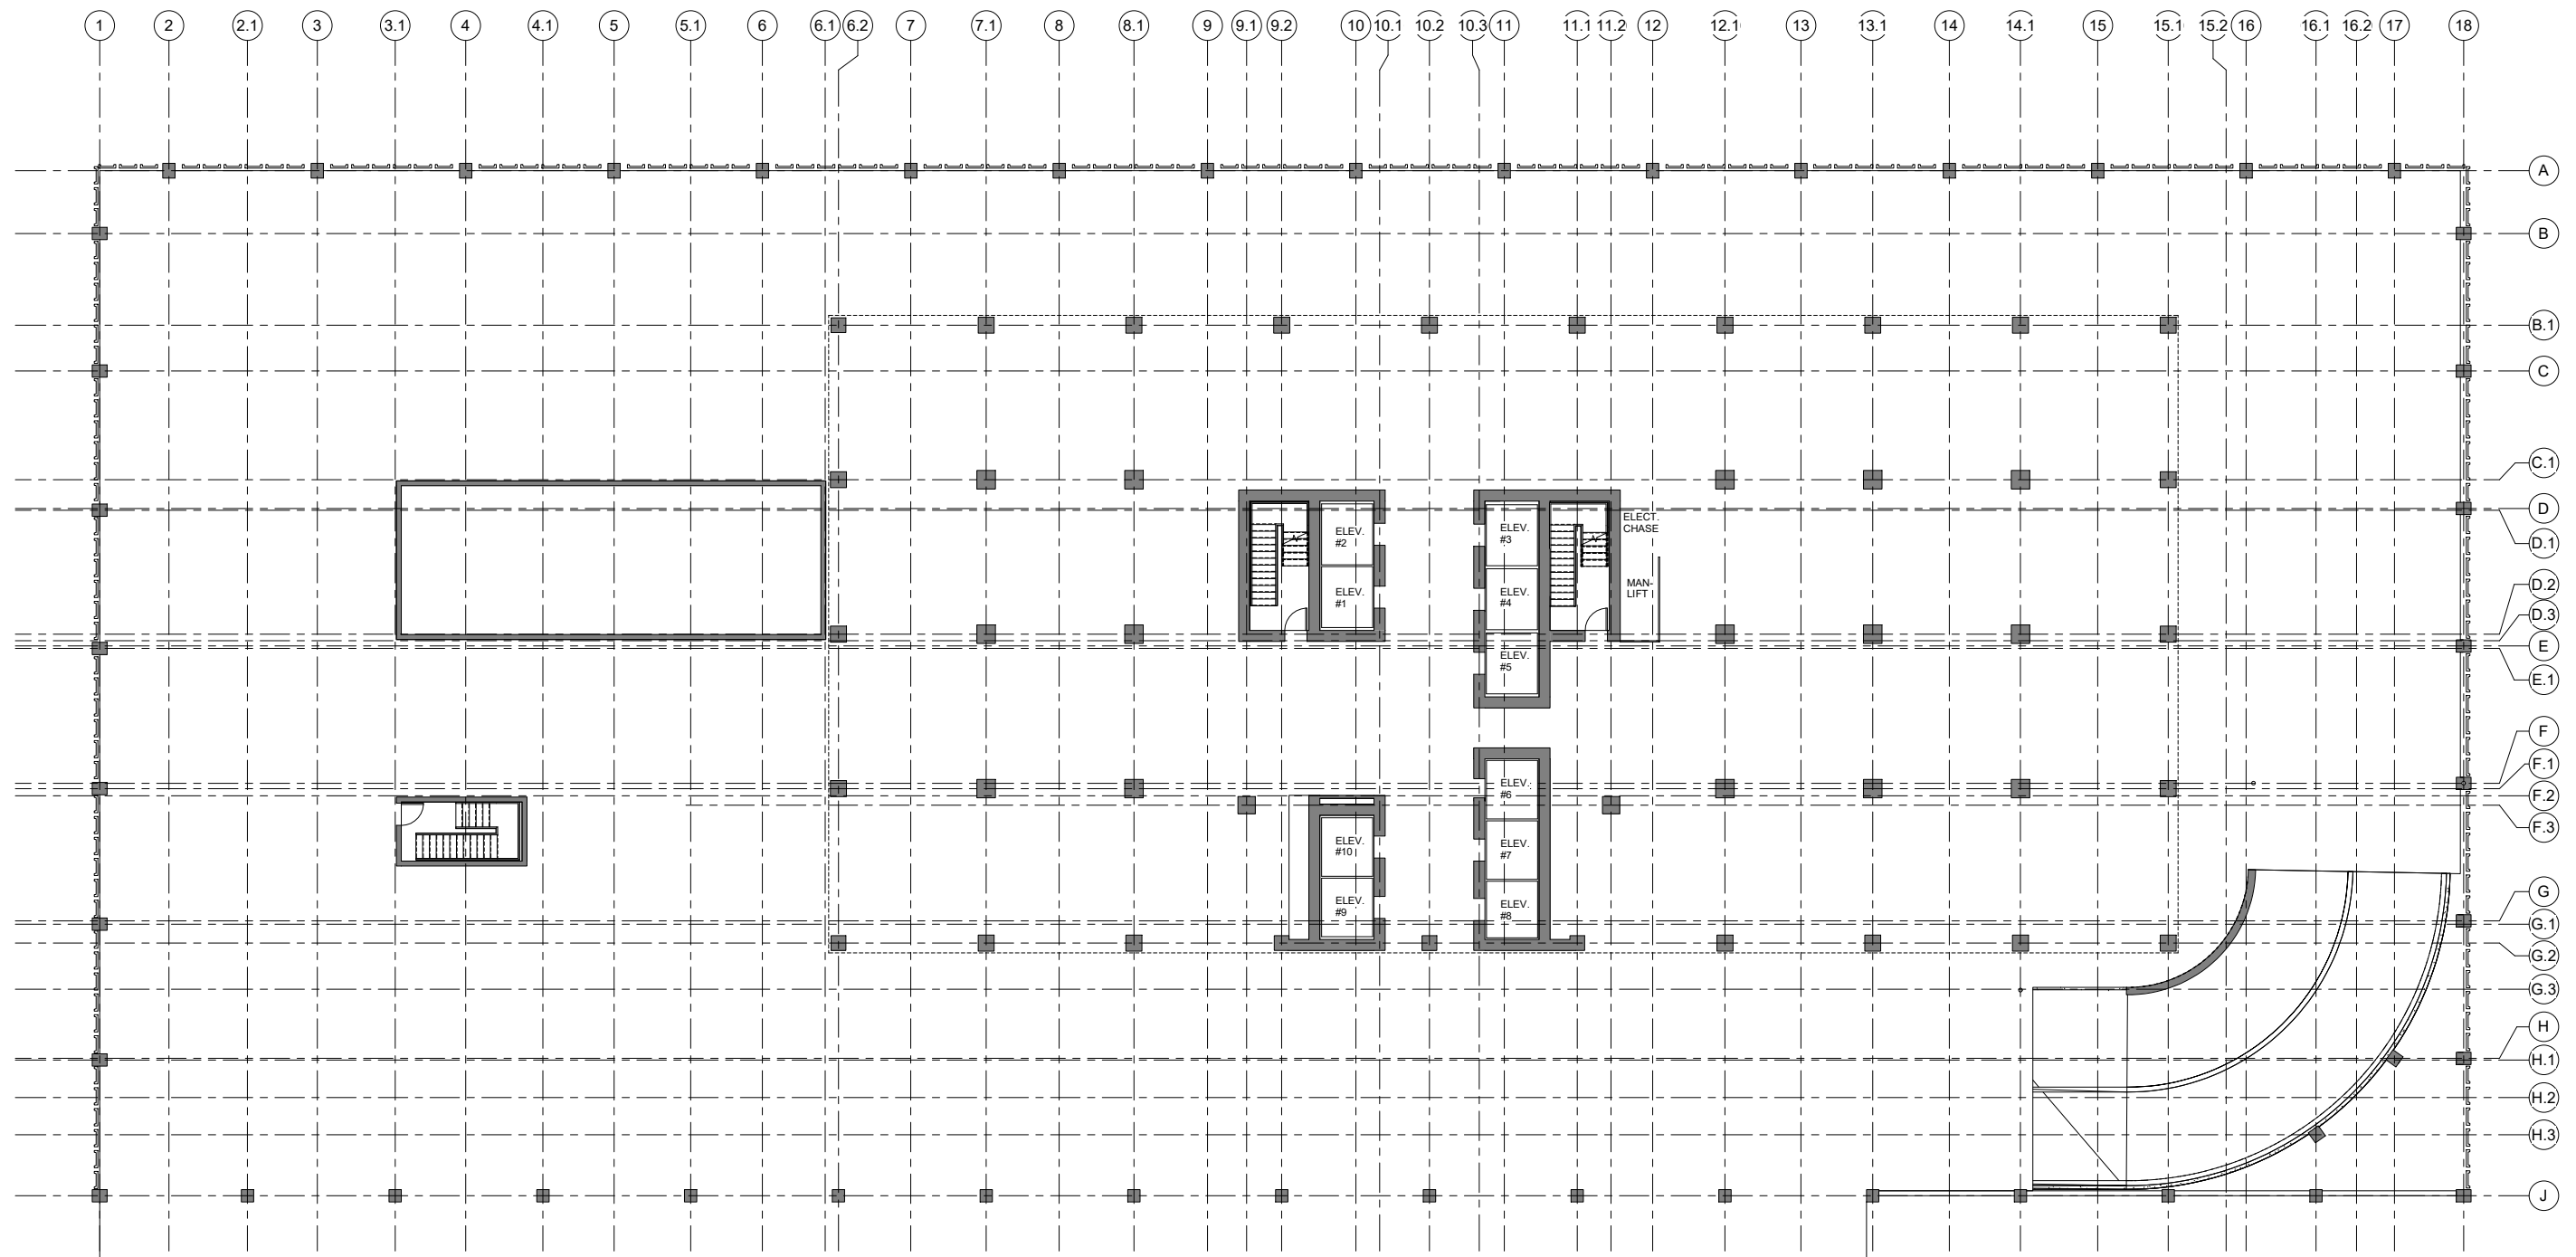




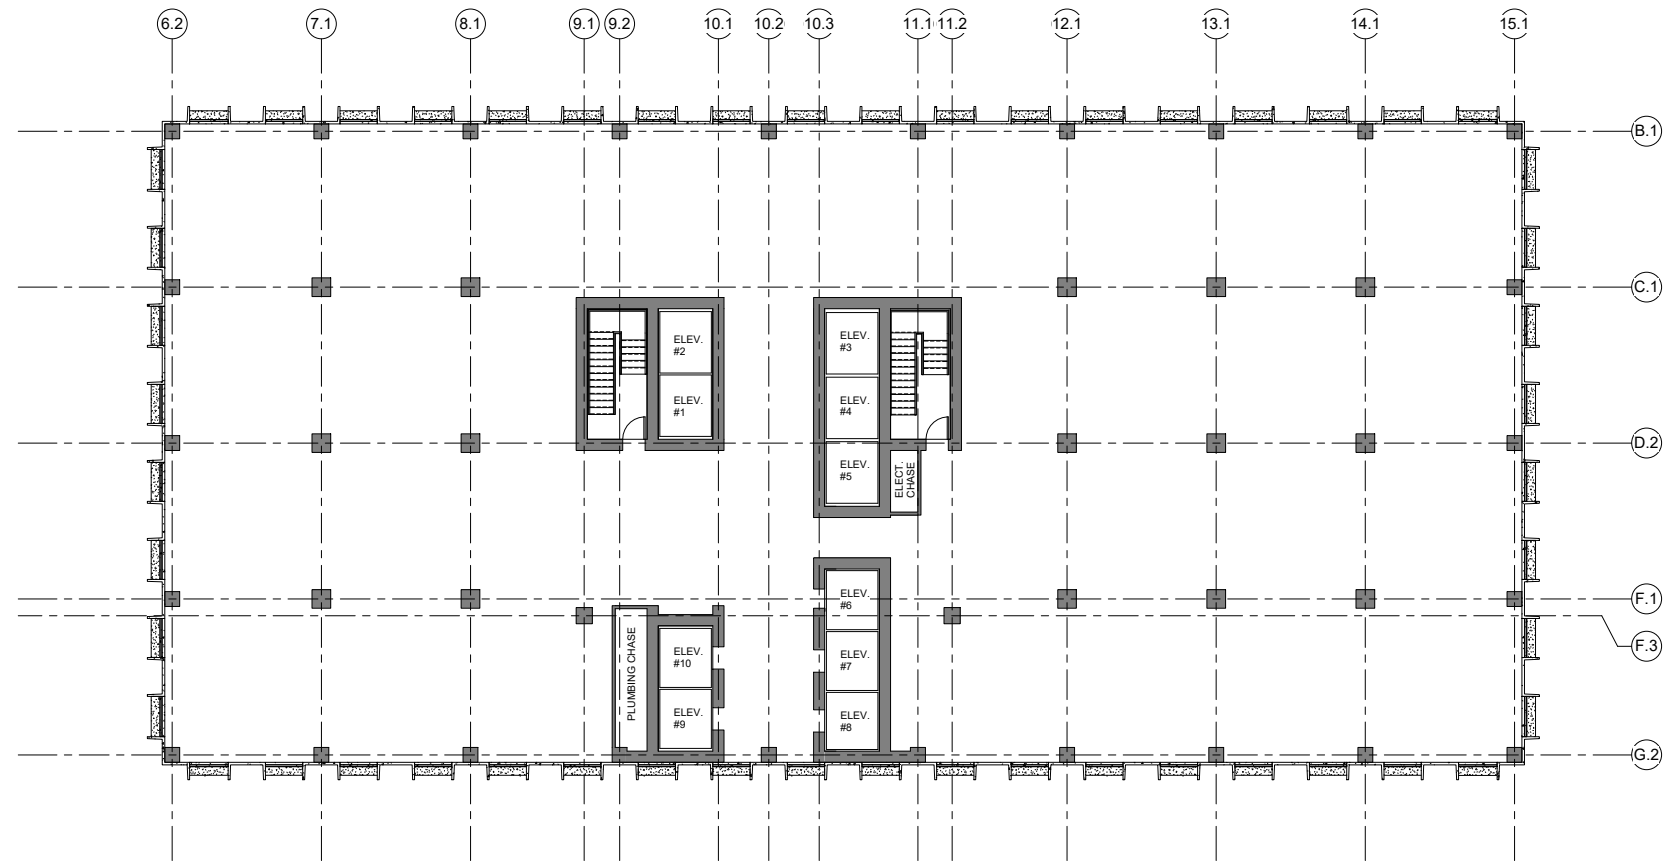



① 9 THRU 21 TYPICAL FLOOR PLAN
NOT TO SCALE


© 2021 Architecture, Inc

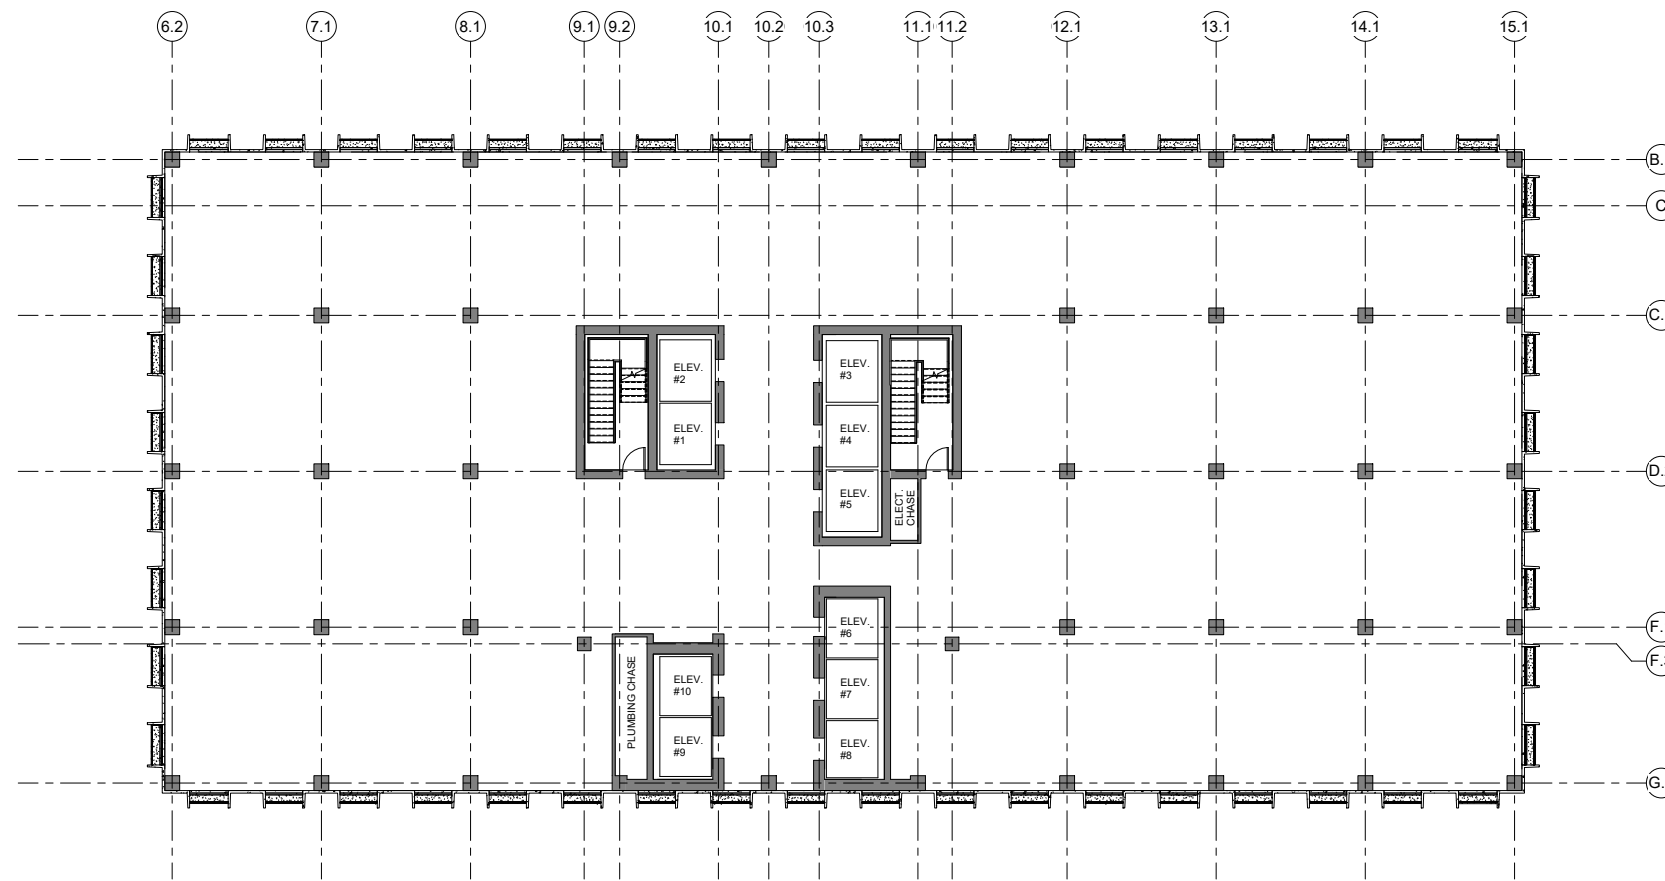

② 22ND FLOOR
NOT TO SCALE


© 2021 Architecture, Inc

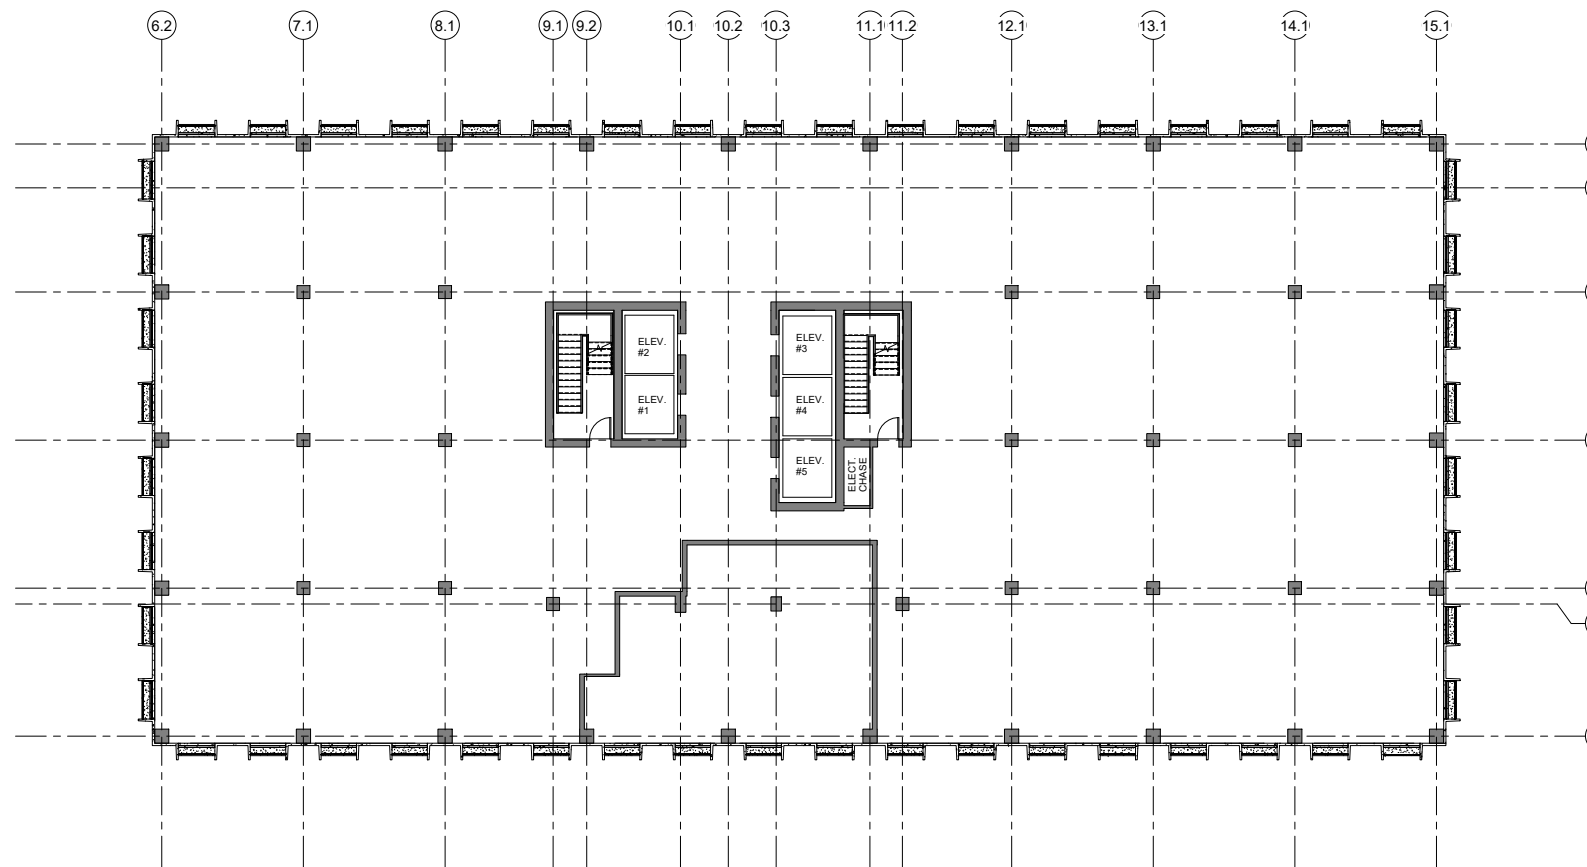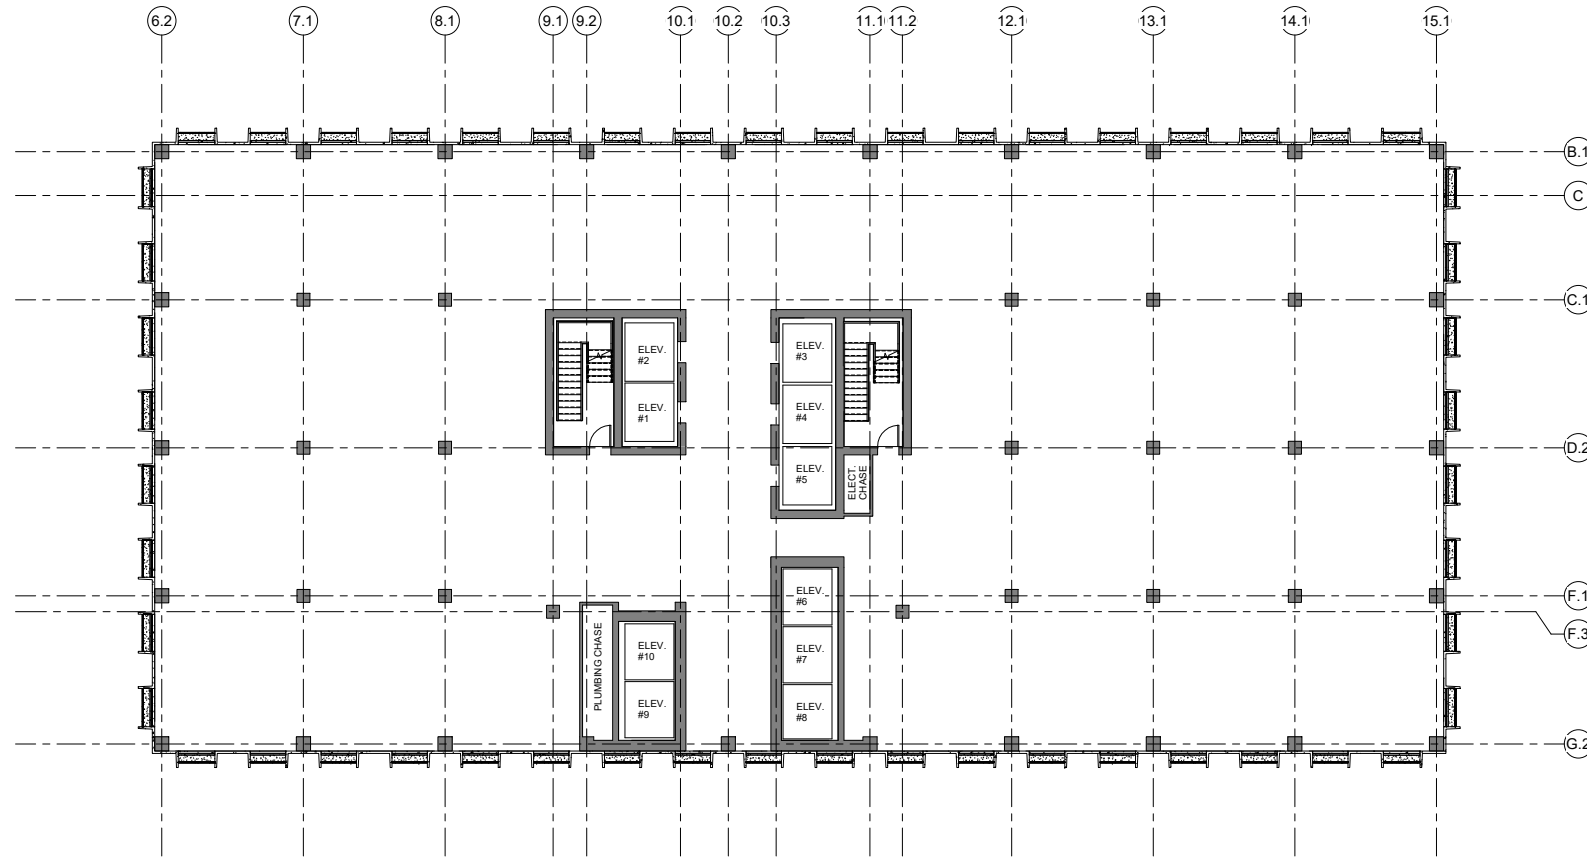

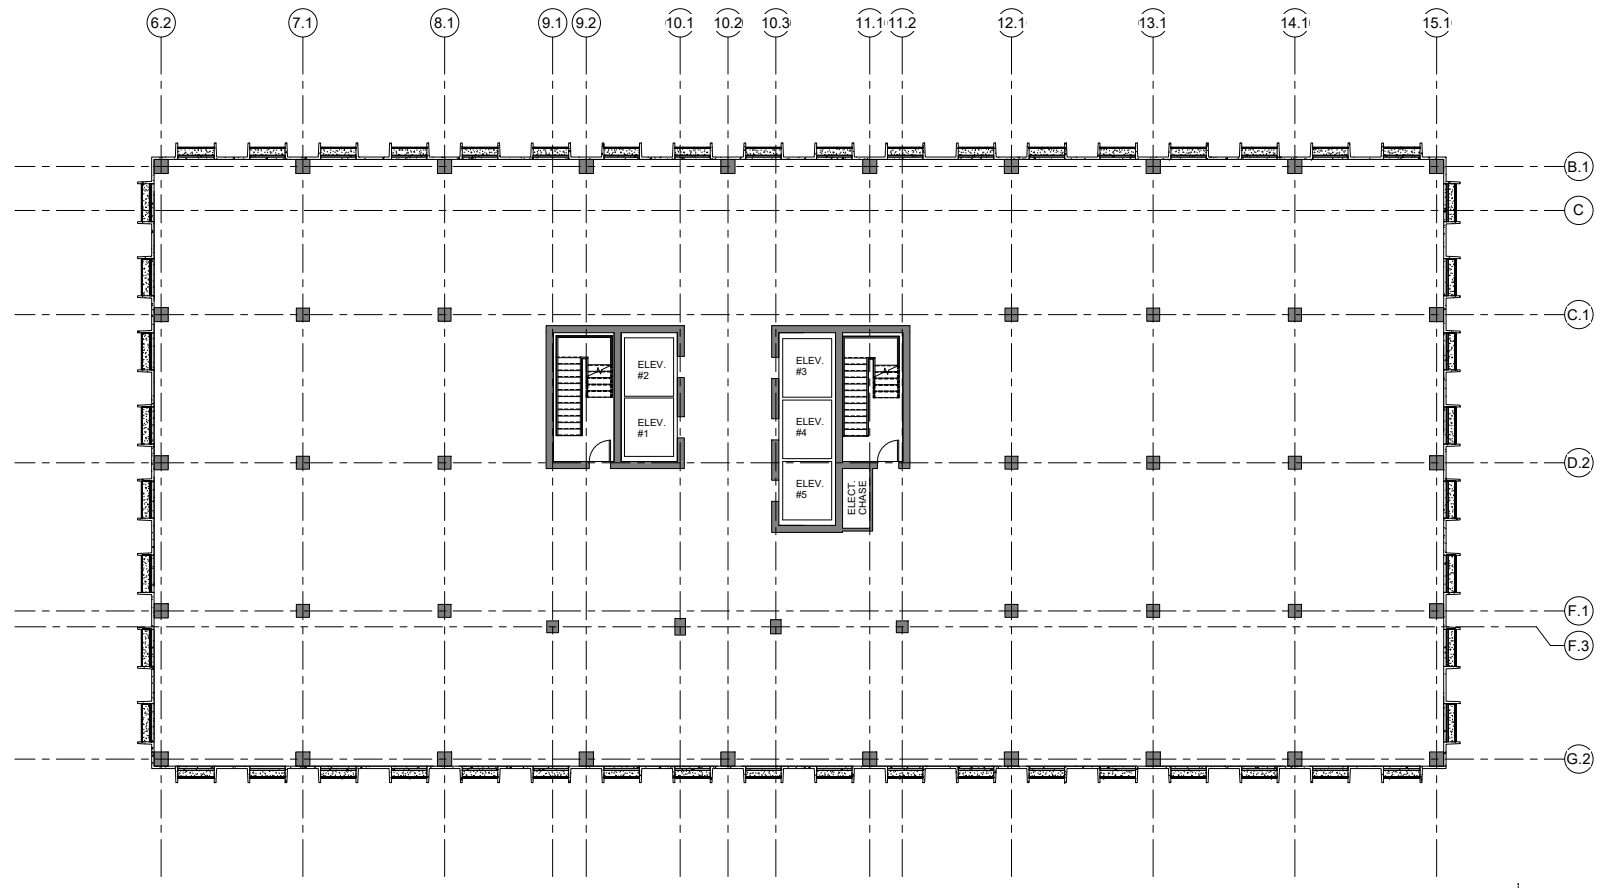

1 25 THRU 32 TYPICAL FLOOR PLAN
NOT TO SCALE


© 2021 Architecture, Inc

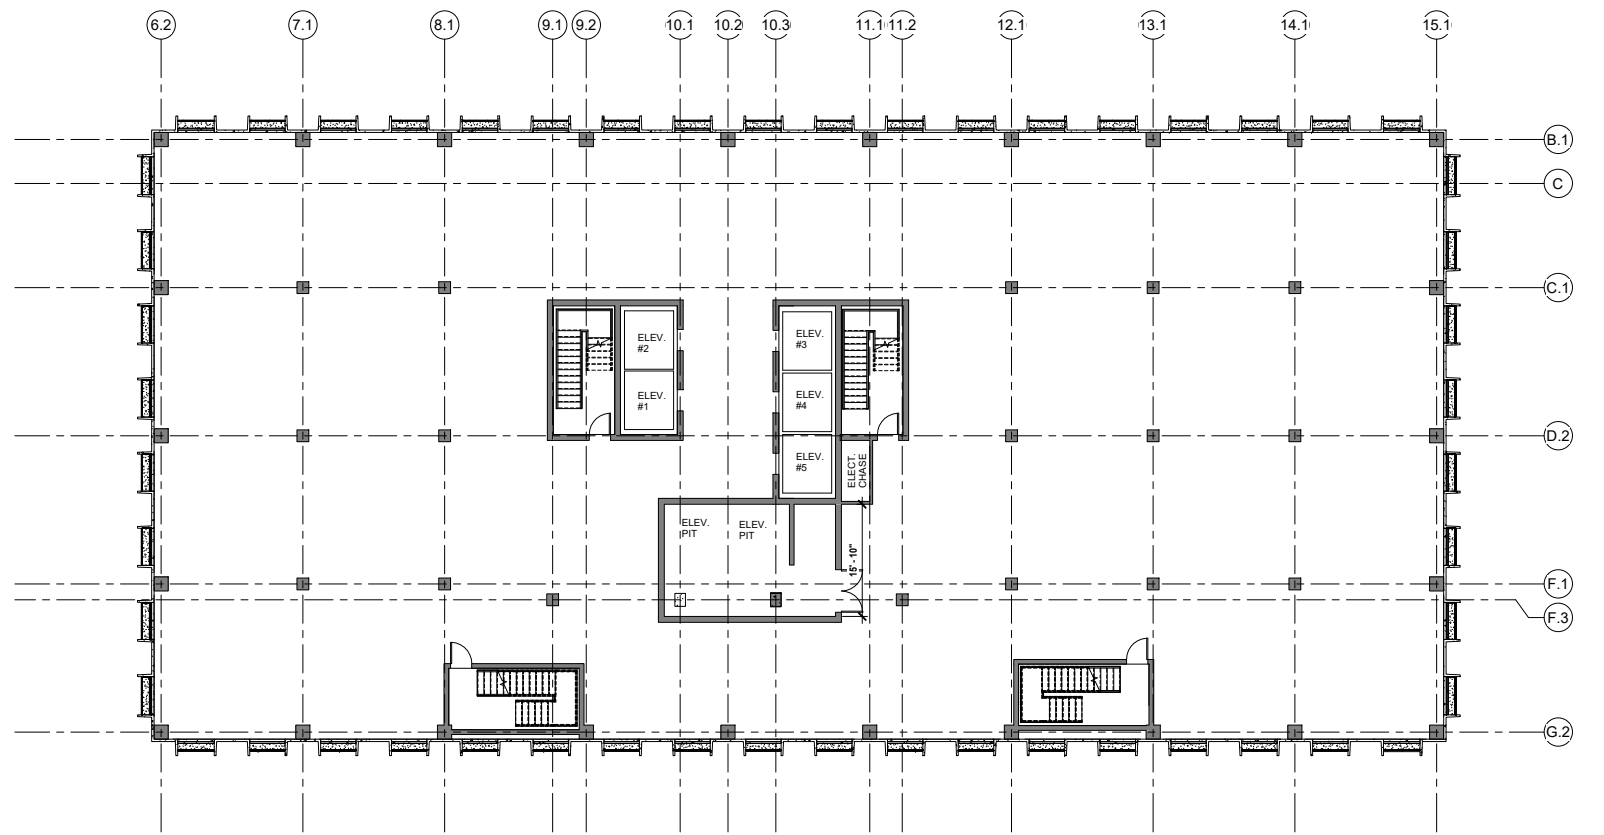

2 33RD FLOOR PLAN
NOT TO SCALE


© 2021 Architecture, Inc



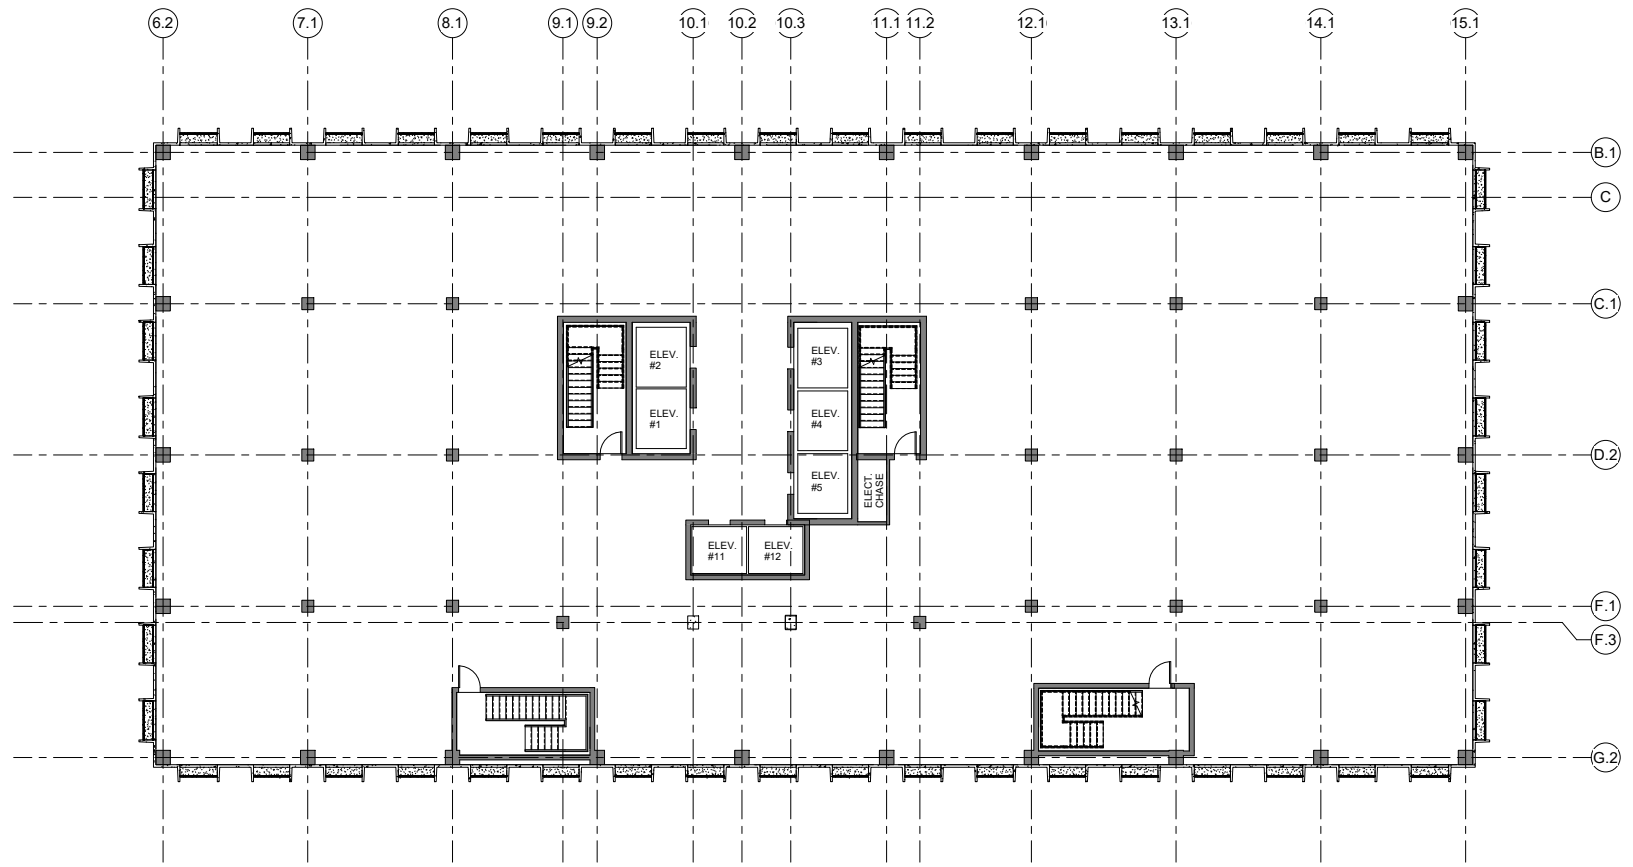

① 34TH FLOOR
NOT TO SCALE


© 2021 Architecture, Inc

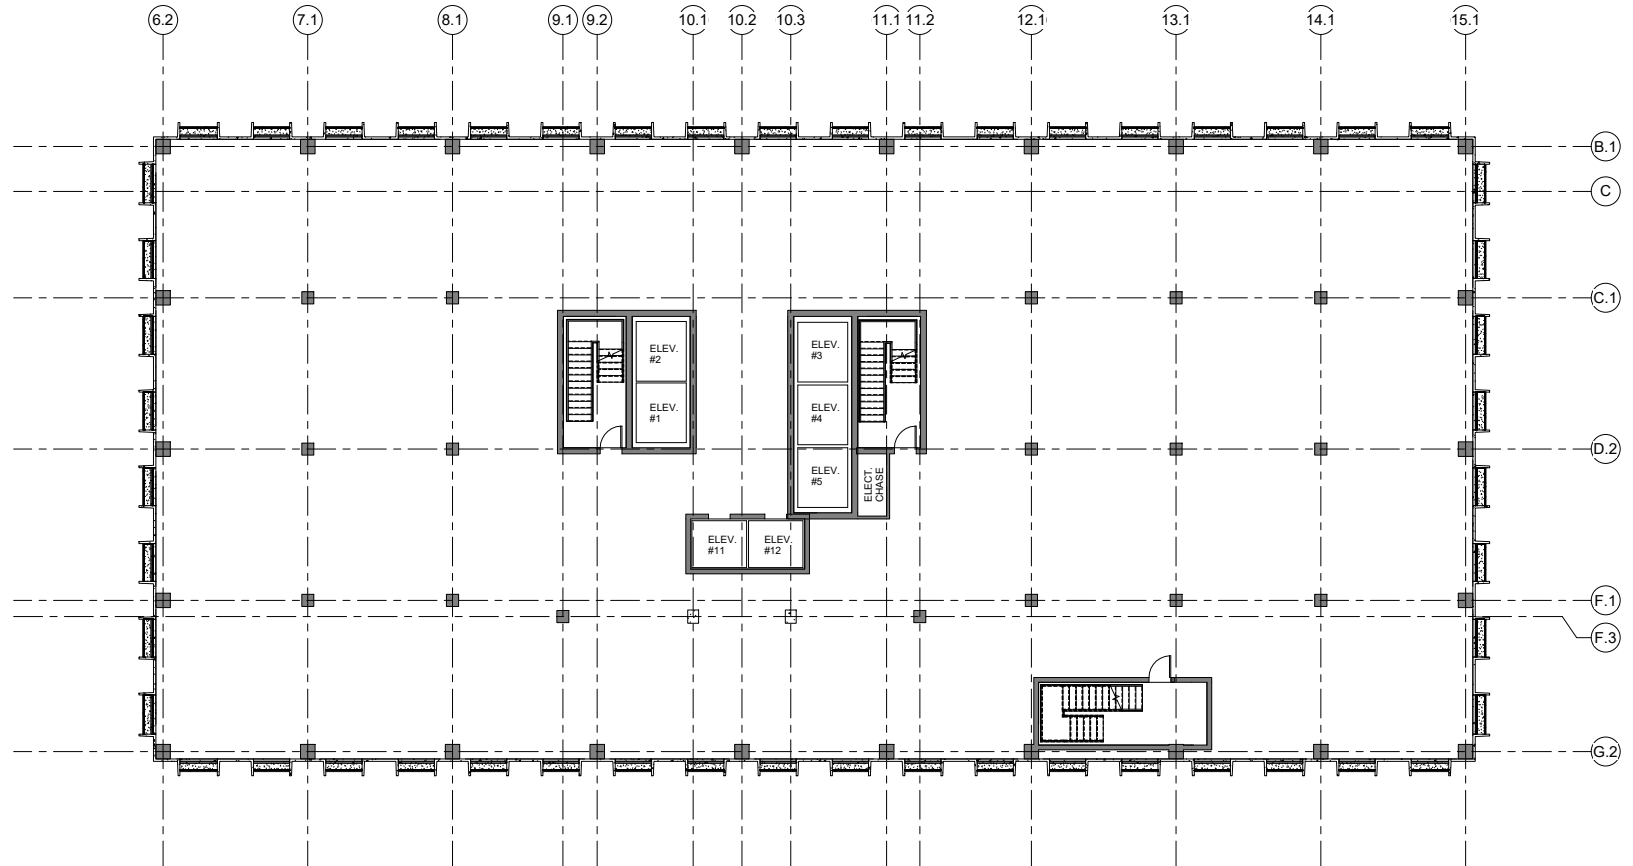

② 35TH FLOOR
NOT TO SCALE


© 2021 Architecture, Inc



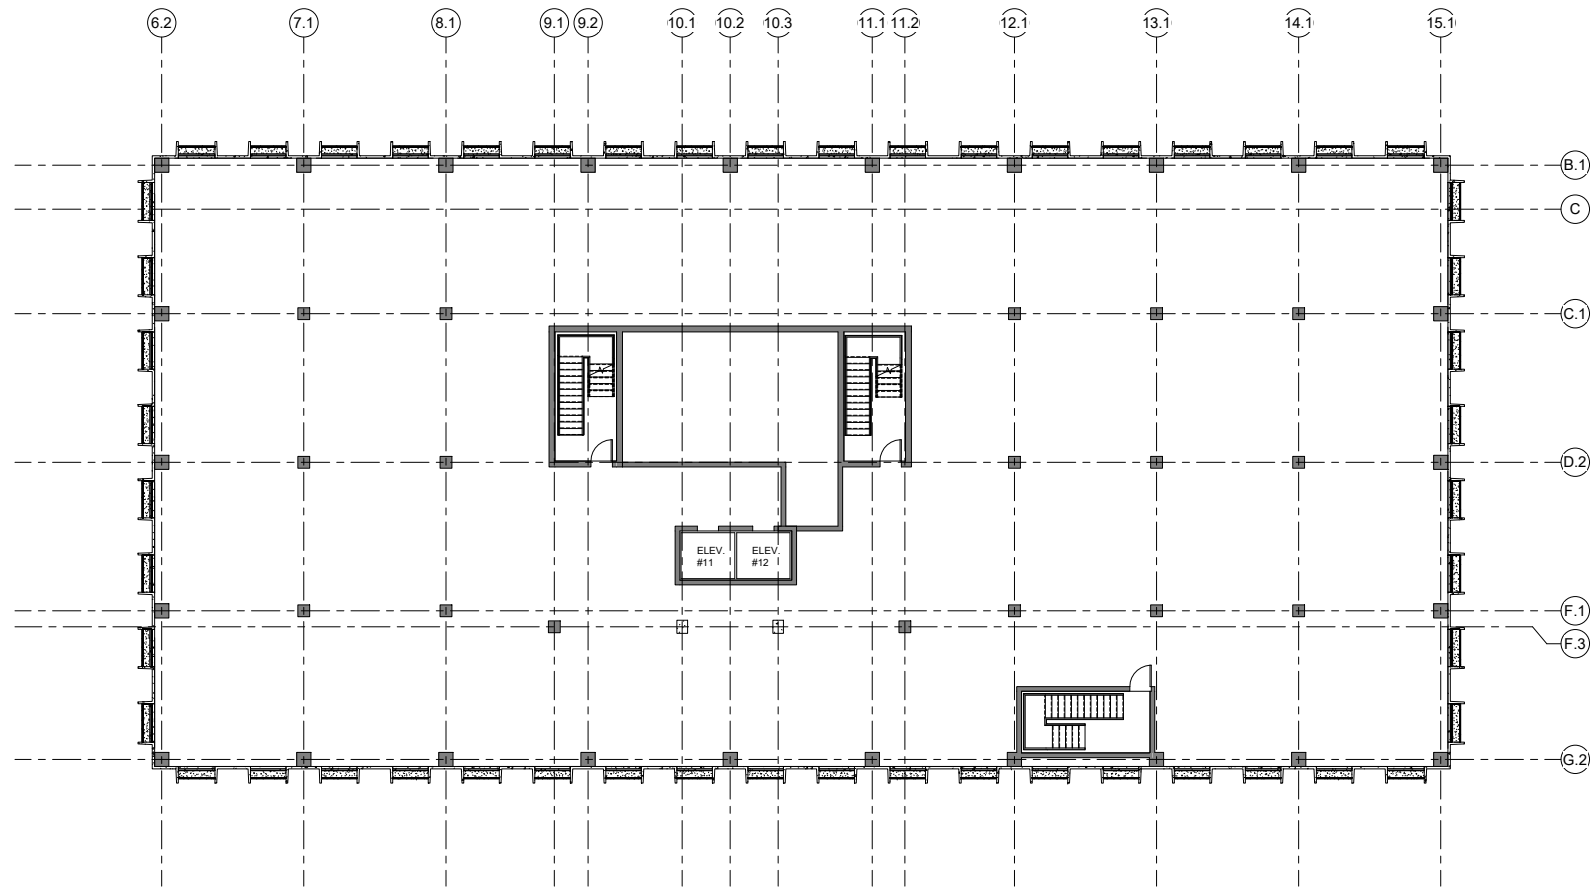

① 36TH FLOOR
NOT TO SCALE


© 2021 Architecture, Inc

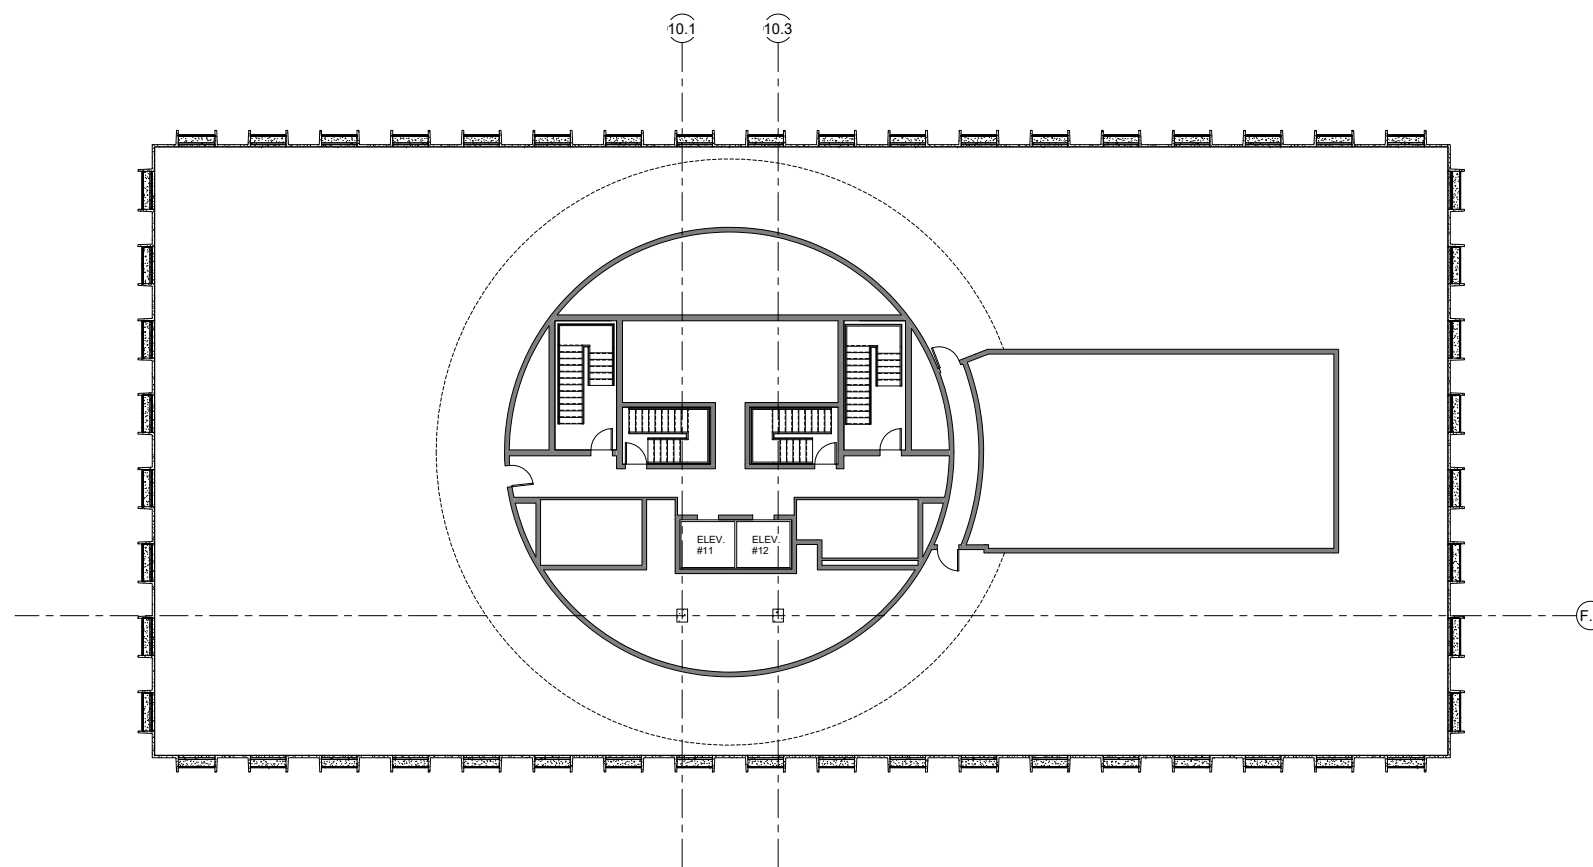

② ROOF
NOT TO SCALE

© 2021 Architecture, Inc



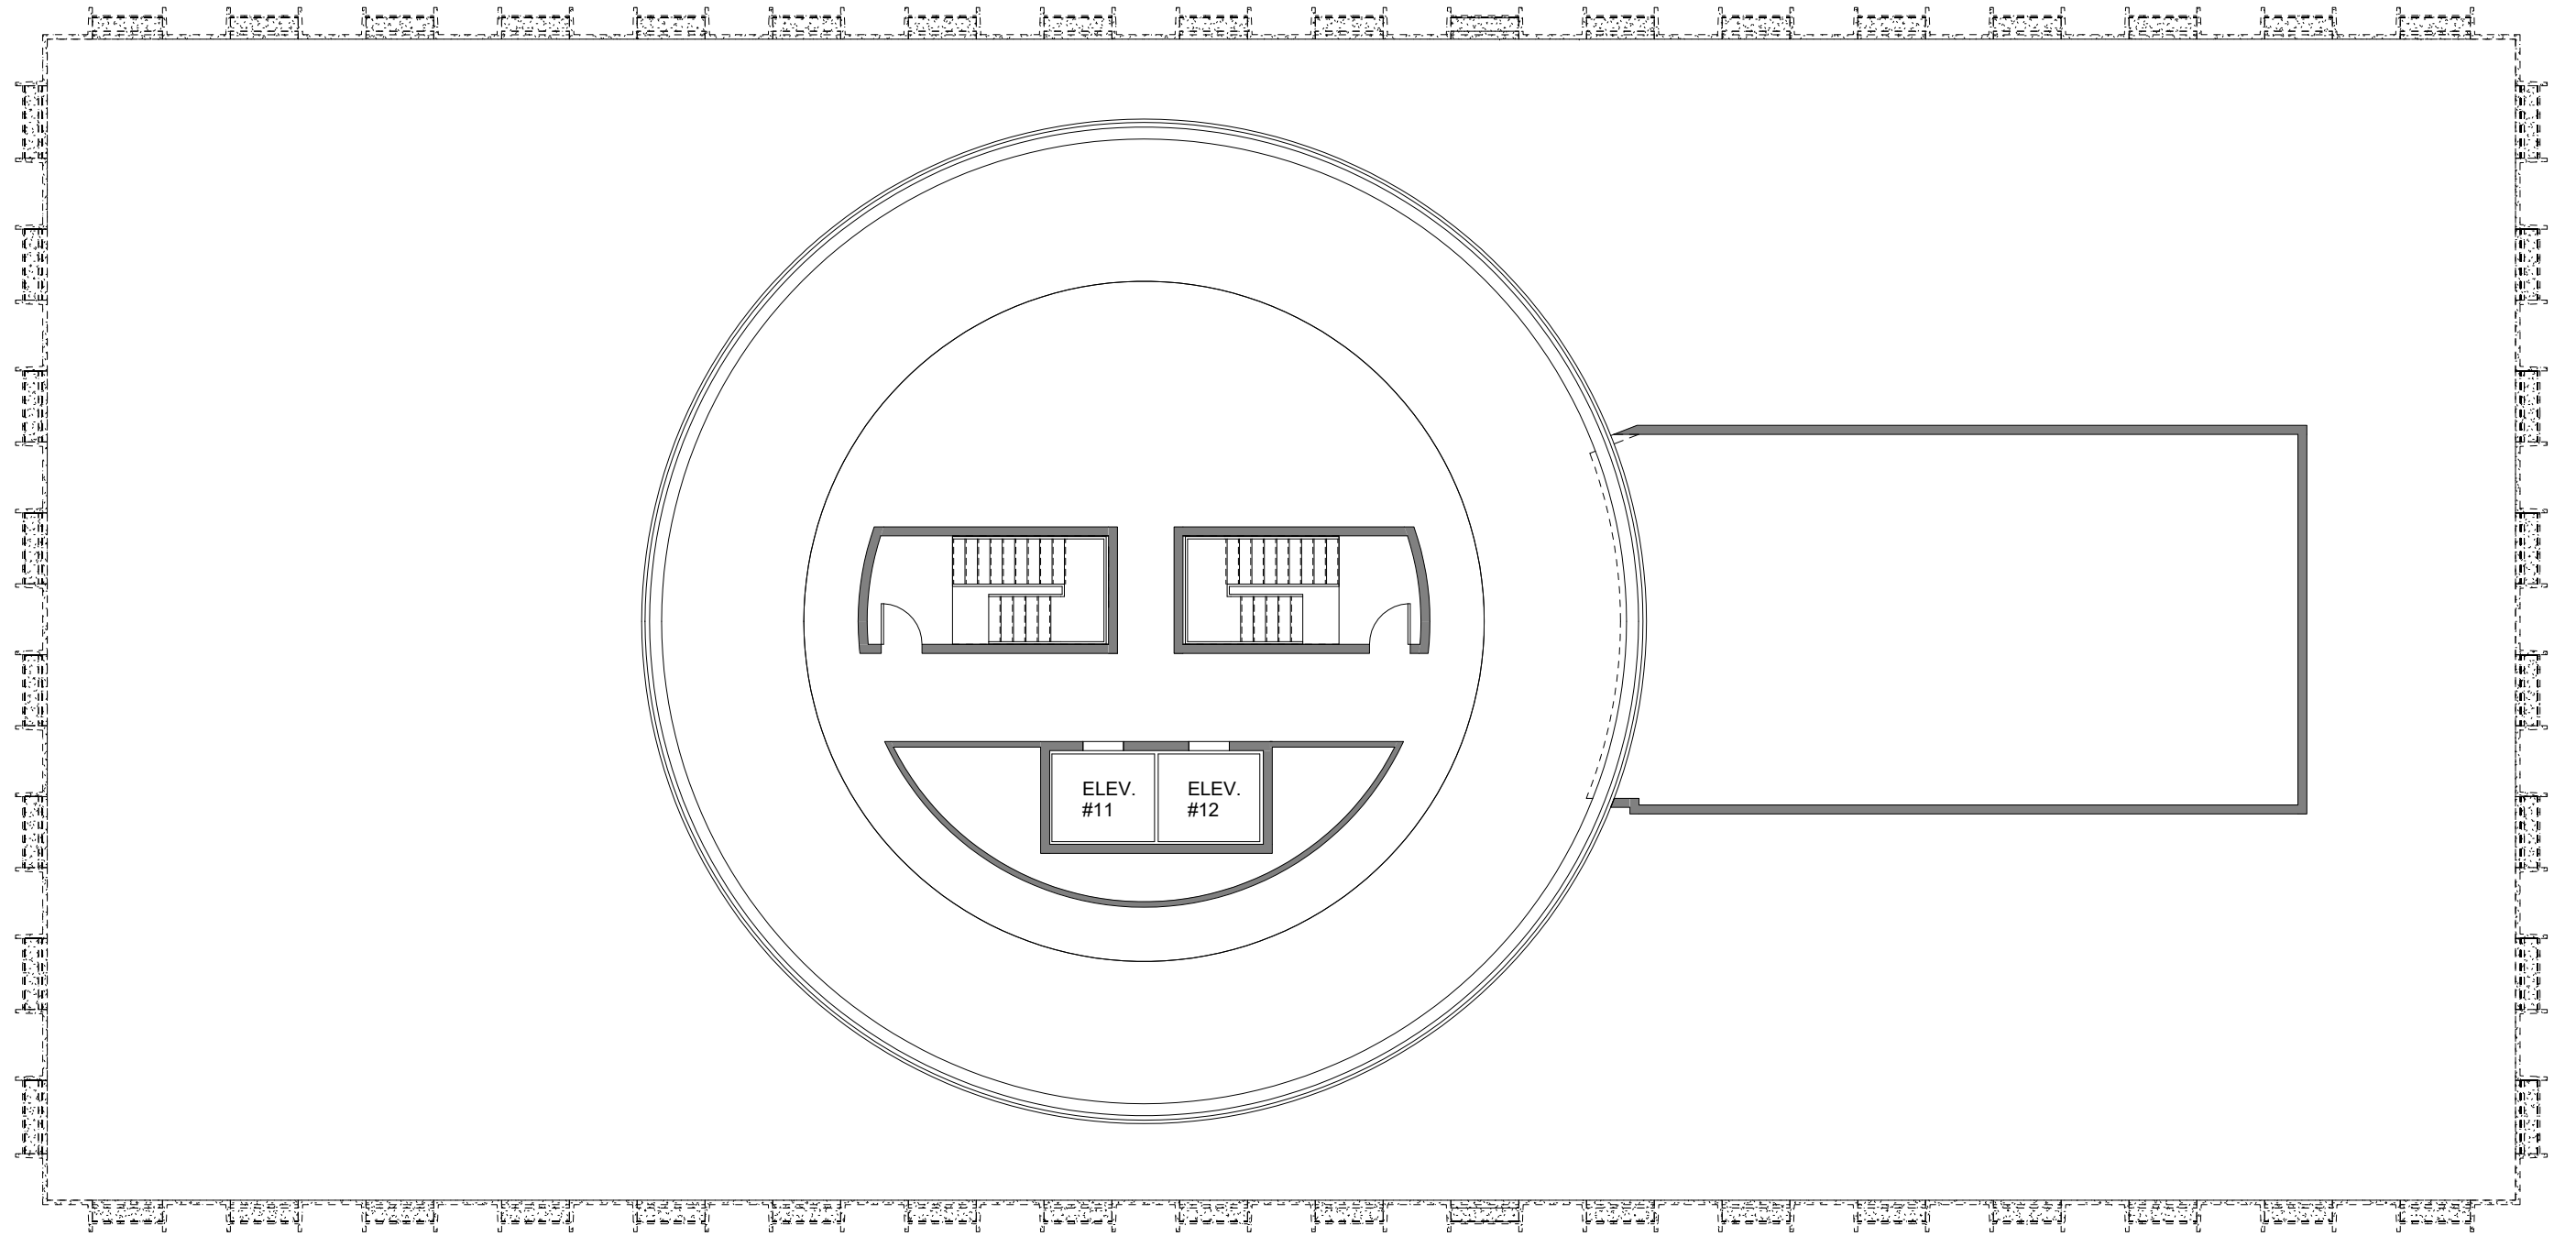

1 LOUNGE FLOOR
NOT TO SCALE

© 2021 Architecture, Inc

